


DATE:	NOVEMBER 2007	TYPICAL SECTION
DESIGNED BY:	JECL	ARTERIAL 5
CHECKED BY:	RILE	5-LANE ARTERIAL STREET
FILE:	01-ARTERIAL5.DGN	TYPICAL SECTION
SHEET:	01 OF 29	SANDPOINT URBAN AREA

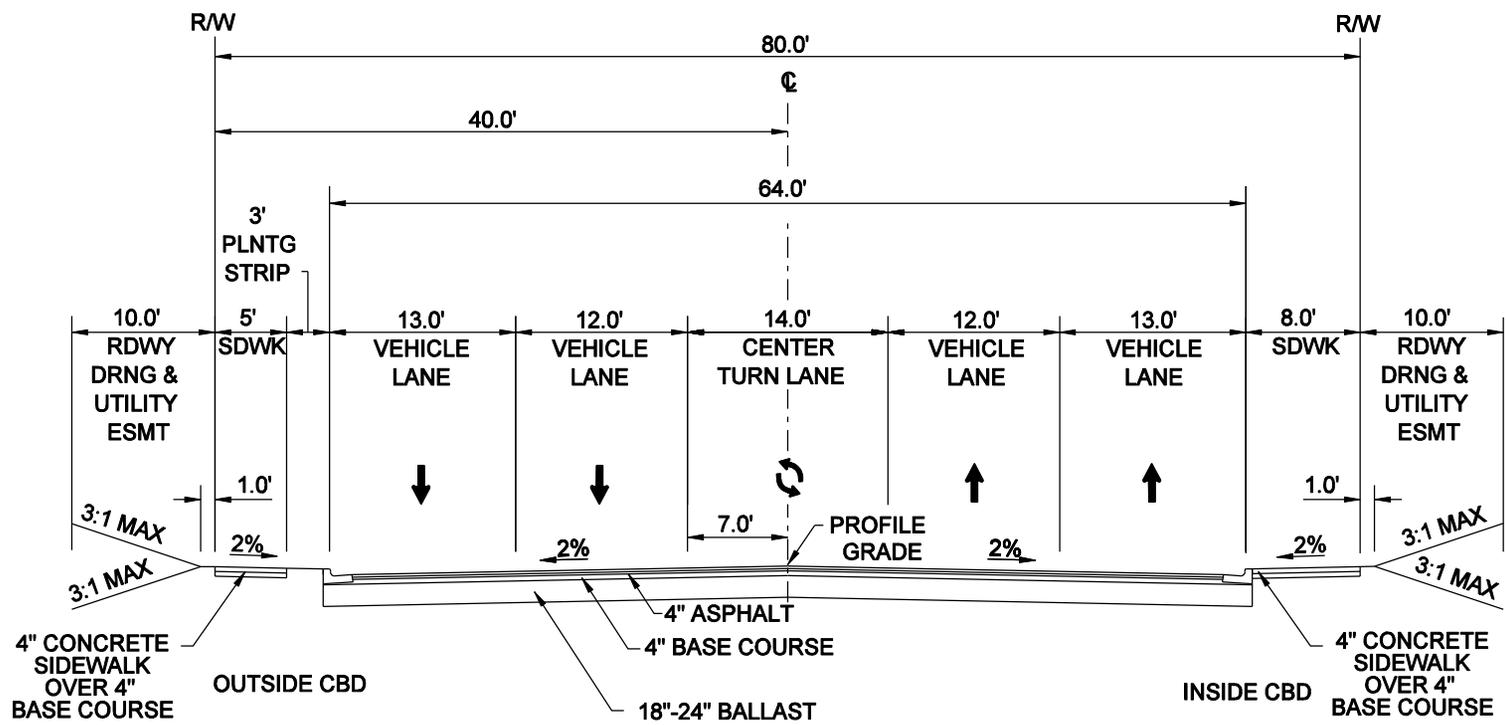

ARTERIAL 5

- NOTES:**
1. A RAISED MEDIAN WITH A 2' SHY DISTANCE AT TRAVEL LANES MAY REPLACE THE CENTER TURN LANE AT THE AGENCY'S DISCRETION.
 2. CBD = CENTRAL BUSINESS DISTRICT
 3. CONCRETE SIDEWALK SECTION AT DRIVEWAYS SHALL BE 6" REINFORCED CONCRETE OVER 6" BASE COURSE.
 4. INSTALL CURB ACCORDING TO TYPICAL SECTION ON PG 29.

NOT TO SCALE

